
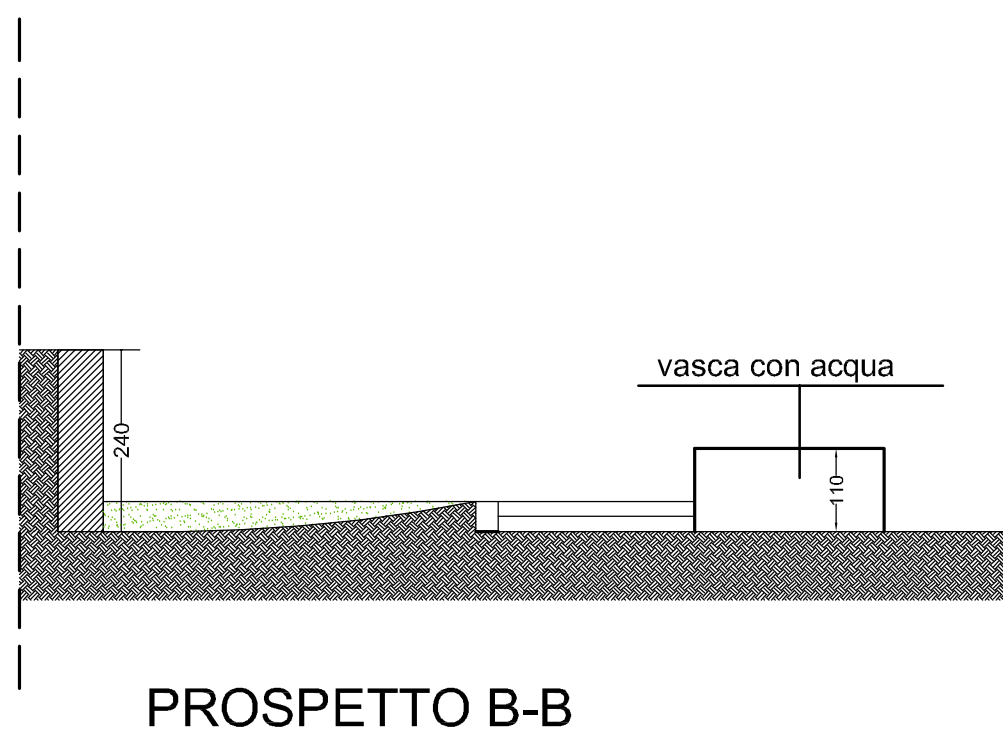


The architectural site plan shows a garden area with a water feature, a building, and a road. The plan includes dimensions and labels for various elements:

- Building:** Located in the top left corner, showing a staircase and a window.
- Water Feature:** A rectangular feature labeled "vasca con acqua" (water tank) with dimensions 250x200. It is connected to a water source by a pipe with a diameter of 250.
- Dimensions:**
 - 850: Distance from the building to the water feature.
 - 250: Width of the water feature.
 - 200: Height of the water feature.
 - 70: Distance from the water feature to the road.
 - 100: Distance from the road to the garden area.
- Labels:**
 - A:** Labels indicating the garden area.
 - B:** Labels indicating the road area.
- Other Features:** A green area representing a lawn or garden, a dashed line indicating a boundary or path, and a green line indicating a water pipe.

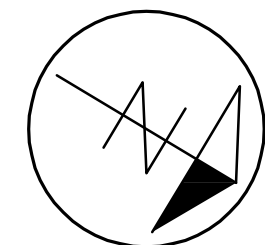

Committente: SOC. SAMMI S.R.L. VIA CAMILLO HAJECH, 14 20129 - MILANO C.F./P.IVA: 03577900966 Amministratore unico: Sig.ra Chiara Mapelli (C.F. MPL CHR 75A43 F205A)		Titolarità Conduttore	Firme
Località COMUNE DI SANTA MARGHERITA LIGURE (GE) VIA CERVARA, 10 - N.C.E.U. FG. 12, MAPP.LI 199, 308, 310		<input checked="" type="checkbox"/> S.U.A. <input type="checkbox"/> Aut. Paesaggistica <input type="checkbox"/> Variante <input type="checkbox"/> Sanatoria	
Progetto STRUMENTO URBANISTICO ATTUATIVO E CONTESTUALE RICHIESTA DI PERMESSO DI COSTRUIRE PER INTERVENTO DI RECUPERO FUNZIONALE DI PORZIONE DI FABBRICATO RICOMPRESA TRA IL CHIOSTRO ED IL CORPO CONVENUALE CON INSERIMENTO DI ASCENSORE PER DISABILI E REALIZZAZIONE DI DUE SERRE NEL COMPLESSO POLIFUNZIONALE TURISTICO CULTURALE DELL'EX CONVENTO DI SAN GIORLAMO DELLA CERVARA. INTEGRAZIONE ED AGGIORNAMENTO NORMATIVO DEGLI ELABORATI E DOCUMENTI ALLEGATI ALL'ISTANZA DEL 28/03/2018 AVENTE PROT. 11918			
Oggetto della tavola S.U.A. - STATO ATTUALE SERRE - QUOTA DEL GIARDINO VERSO MARE E VERSO MONTE		Tav. 1 H1C	Scala: 1:100
Progettista: Architetti Fazio Piscitello Associati Via F. Vinelli 9/6 - 16043 Chiavari (GE) Tel. 347/0343578 - mail: davide.piscitello@afpa.it		Data: NOVEMBRE 2024	Aggiornamento:
Collaboratore:			